
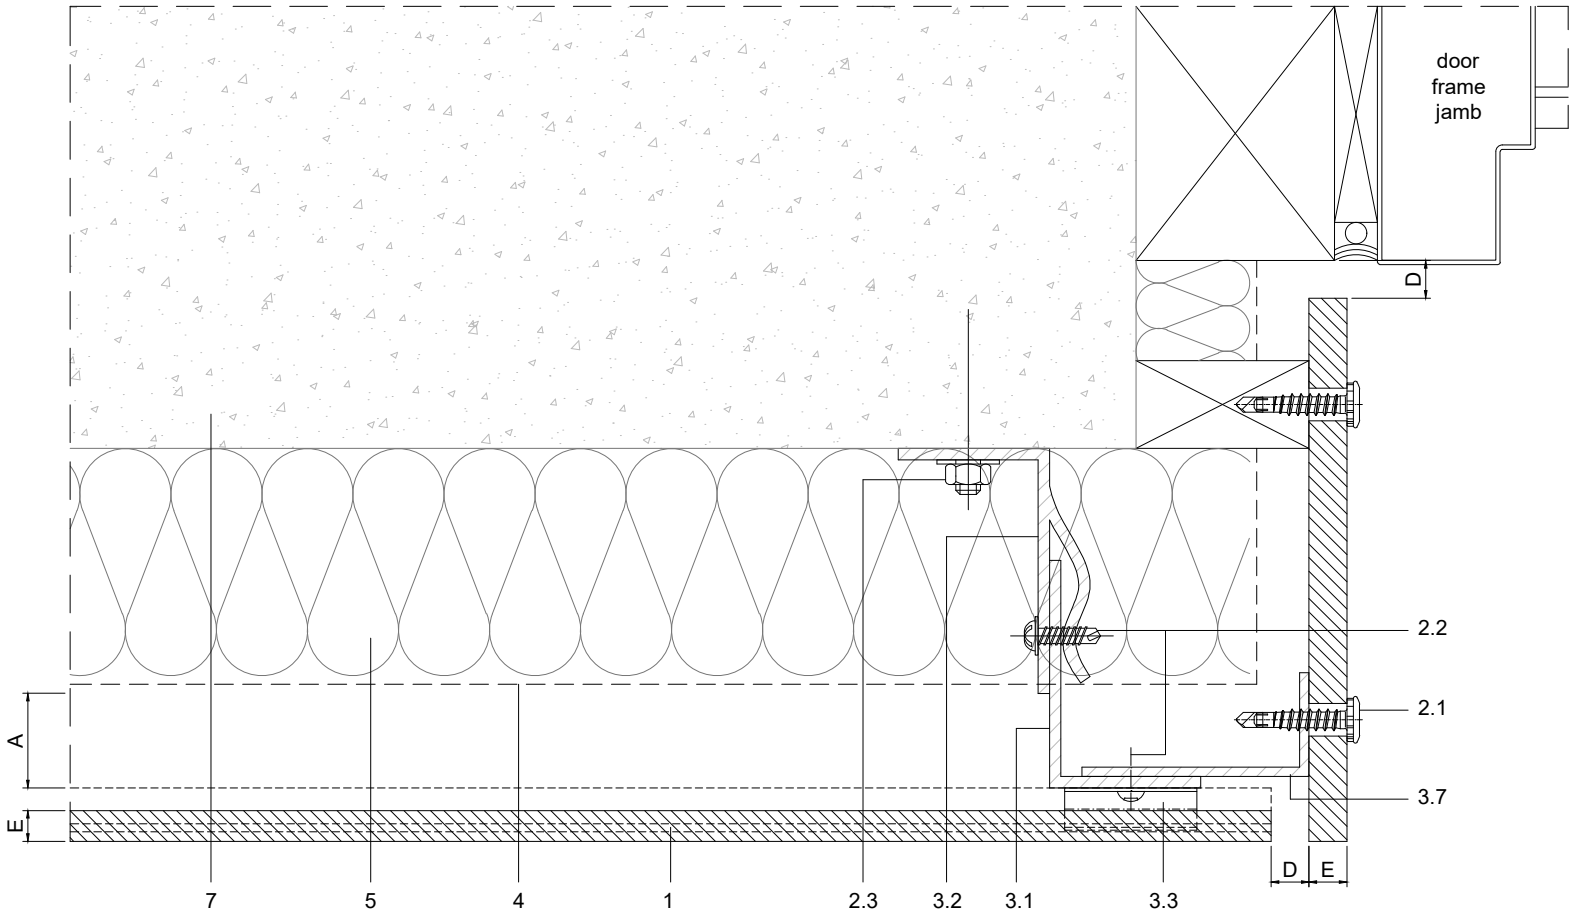


1	NATURCLAD
2	Screws
2.1	Panel fastener metal
2.2	Channel fastener - by others
2.3	Wall fixing screw - by others
3	Profiles
3.1	Aluminium L profile (40x60)
3.2	Wall bracket
3.3	Clamp
3.4	Coronation profile - by others
3.5	Jamb profile - by others
3.6	Sill profile - by others
3.7	Union profile - by others
4	Water resistant barrier - by others
5	Thermal insulation - by others
6	Vent. screen - by others
7	Primary structure - by others
A	Required min. air chamber $\geq 20\text{mm}$
B	Circulation of air $\geq 20\text{mm}$
C	Horizontal expansion joint 1mm
D	Expansion joint 6-10mm
E	Panel thickness 8mm
F	Distance from the screws to the panel edges 20-40mm

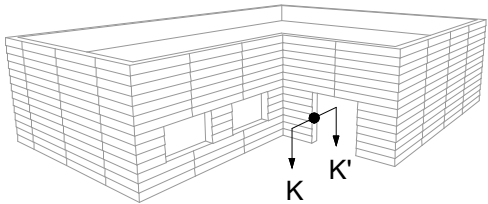

Scale 1:2

Measures: mm

<b>PARKLEX PRODEMA</b> www.parklexprodema.com	PRODUCT	SYSTEM	DRAWN BY	DATE
	NATURCLAD	LAP SIDING SYSTEM (METALLIC FRAME)	Joseba Salbide	01/2022
	PLAN#	TITLE	APPROVED BY	PAGE
	NC2-04-A-K2	DETAIL K-K' // DOOR JAMB 2	Maialen Irastorza	16 / 16