
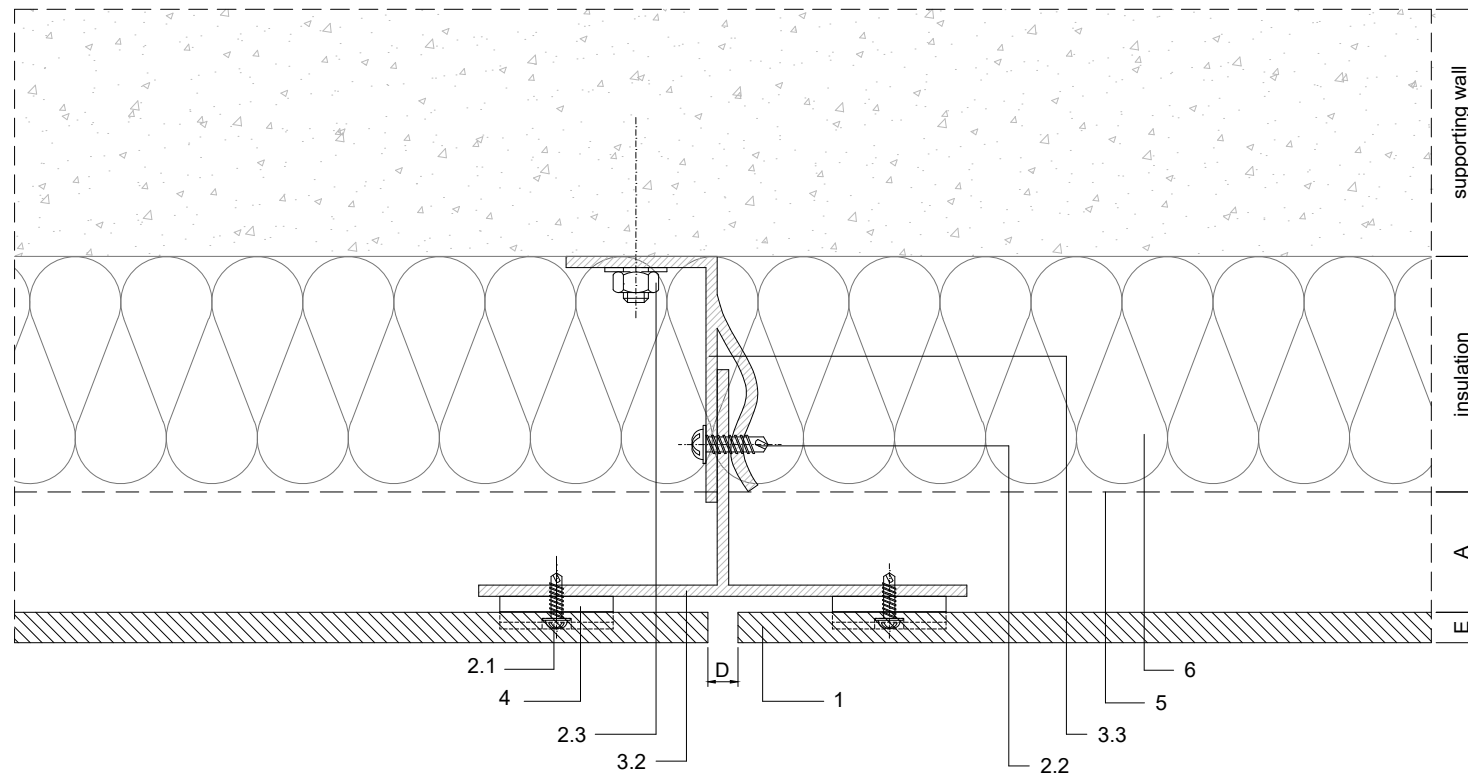


1	NATURSIDING
2	Screws
2.1	Clip fixing screw
2.2	Channel fastener - by others
2.3	Wall fixing screw - by others
2.4	Sx3 screw
2.5	Washer 3mm - by others
3	Profiles
3.1	Aluminium L profile
3.2	Aluminium T profile
3.3	Wall bracket
3.4	Coronation profile - by others
3.5	Sill profile - by others
3.6	Jamb profile - by others
3.7	Corner profile - by others
3.8	Unión profile - by others
4	Fixing clip
5	Water resistant barrier - by others
6	Thermal insulation - by others
7	Vent. screen - by others

A	Required min. air chamber $\geq 20\text{mm}$
B	Circulation of air $\geq 20\text{mm}$
C	Horizontal expansion joint 1mm
D	Vertical expansion joint 8mm
E	Panel thickness 8mm

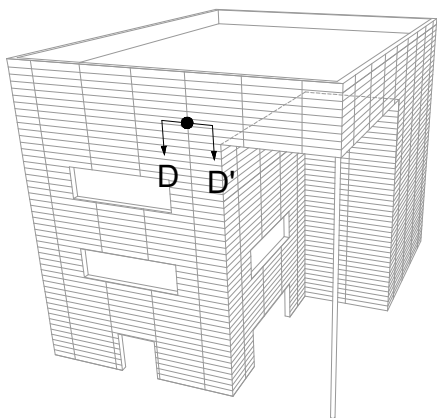

Scale 1:2

Measures: mm

PARKLEX PRODEMA
www.parklexprodema.com

PRODUCT	SYSTEM	DRAWN BY	DATE
NATURSIDING	FAÇADE SIDING (METALLIC FRAME) HORIZONTAL LAYOUT	Joseba Salbide	01/2022
PLAN#	TITLE	APPROVED BY	PAGE
NS2-01H-B-D	DETAIL D-D' // VERTICAL JOINT	Maialen Irastorza	5 / 20