
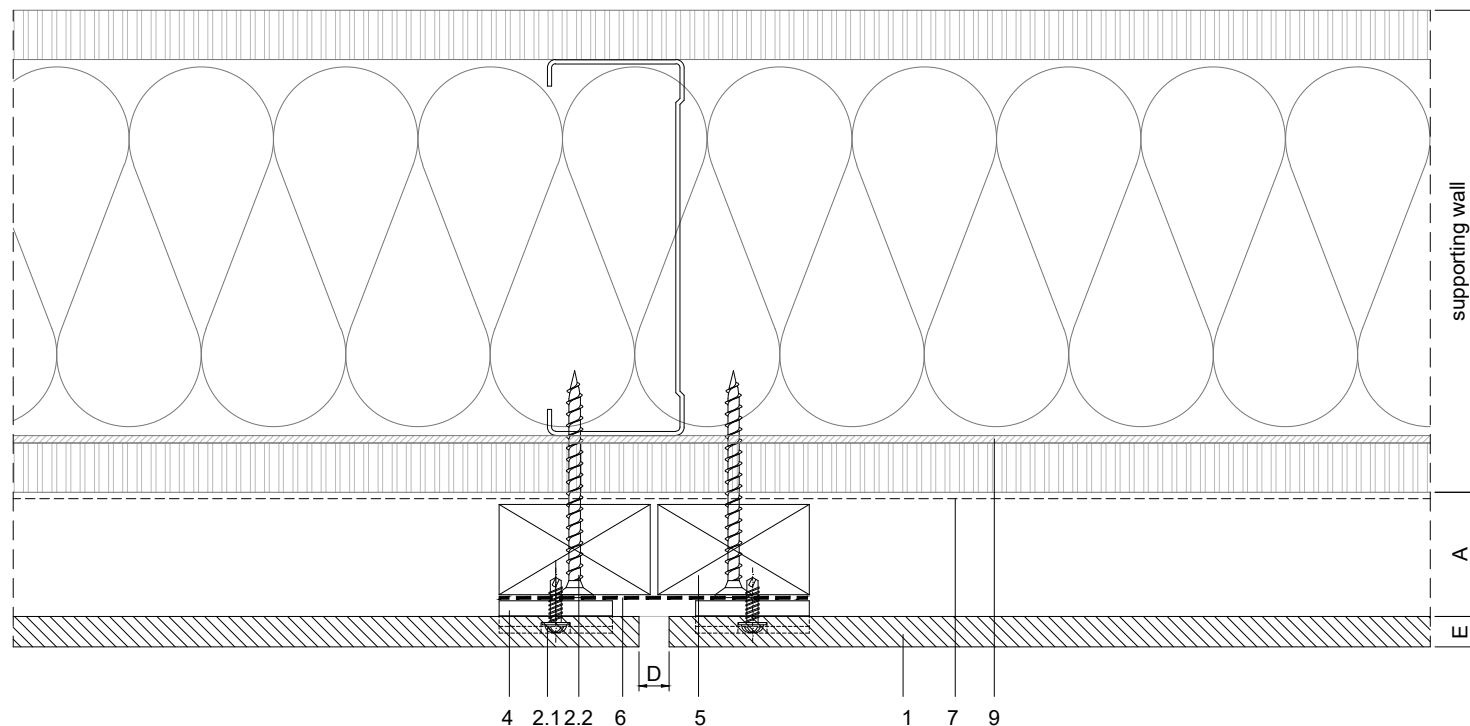


1	NATURSIDING
2	Screws
2.1	Clip fixing screw
2.2	Wall fixing screw - by others
2.3	Tw-d-s screw
2.4	Washer 1/8" (3mm) - by others
2.5	Vent. screen fixing screw- by others
3	Profiles
3.1	Coronation profile - by others
3.2	Sill profile - by others
3.3	Jamb profile - by others
3.4	Corner profile - by others
4	Fixing clip
5	Wood batten - by others
6	EPDM tape - by others
7	Water resistant barrier - by others
8	Vent. screen - by others
9	Steel backing plate - by others
A	Required min. air chamber $\geq 3/4"$ (20mm)
B	Circulation of air $\geq 3/4"$ (20mm)
C	Horizontal expansion joint $1/16"$ (1mm)
D	Vertical expansion joint $5/6"$ (8mm)
E	Panel thickness $5/16"$ (8mm)

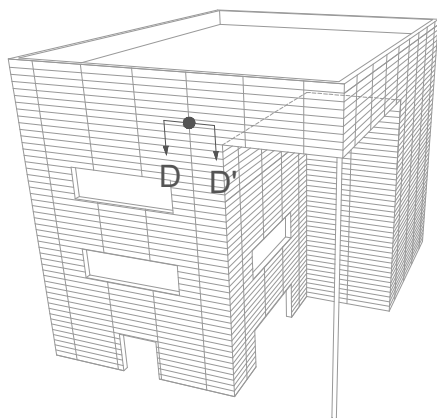

Measurements in inches are approximated. Real measurements in mm.

Scale 1:2

Measures: inch

PARKLEX PRODEMA
www.parklexprodema.com

PRODUCT	NATURSIDING	SYSTEM	FAÇADE SIDING (WOODEN FRAME) HORIZONTAL LAYOUT	DRAWN BY	Joseba Salbide	DATE	01/2022
PLAN#	NS1-01H-A-D	TITLE	DETAIL D-D' // VERTICAL JOINT	APPROVED BY	Maialen Irastorza	PAGE	5 / 20