
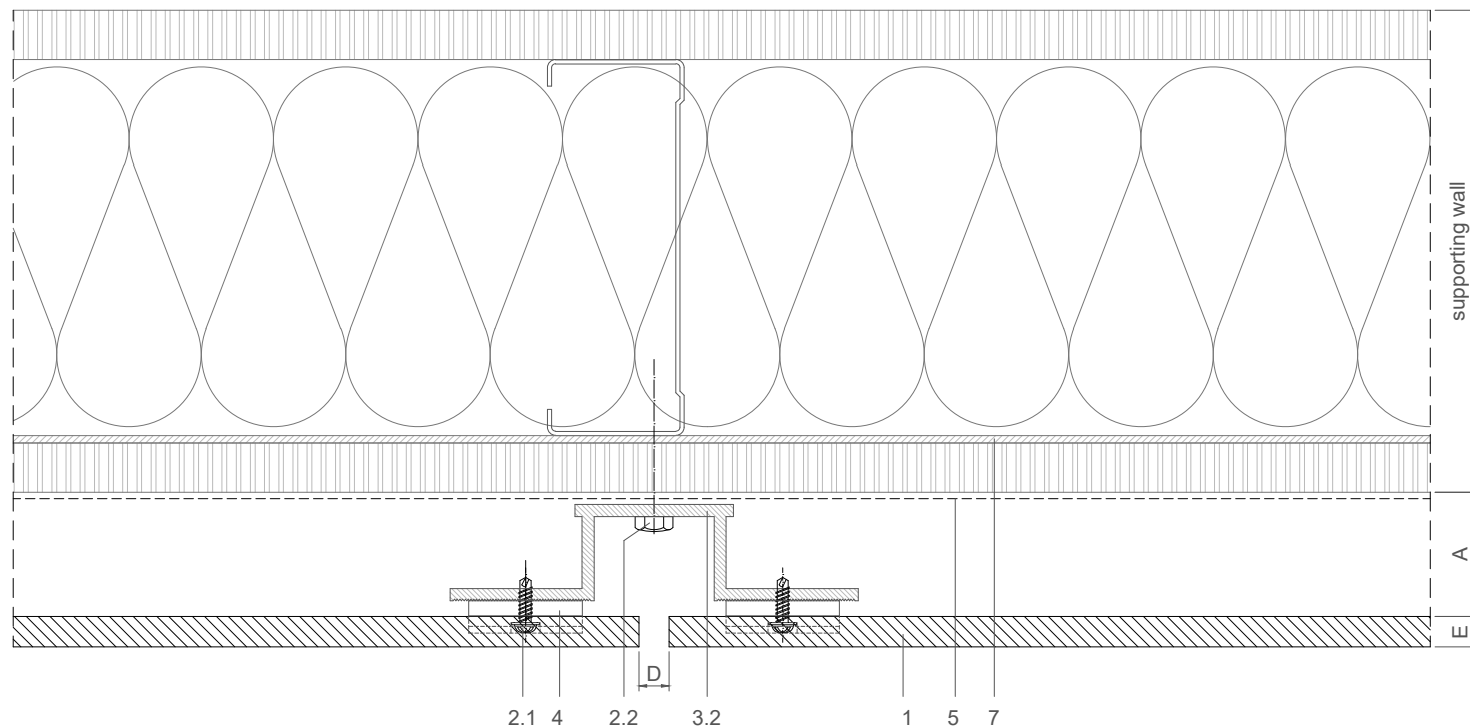


1	NATURSIDING
2	Screws
2.1	Clip fixing screw
2.2	Wall fixing screw - by others
2.3	SX3 screw
2.4	Washer 1/8" (3mm) - by others
3	Profiles
3.1	Aluminum J channel - by others
3.2	Aluminum HAT channel - by others
3.3	Coronation profile - by others
3.4	Sill profile - by others
3.5	Jamb profile - by others
3.6	Corner profile - by others
4	Fixing clip
5	Water resistant barrier - by others
6	Vent. screen - by others
7	Steel backing plate - by others

A	Required min. air chamber $\geq 3/4"$ (20mm)
B	Circulation of air $\geq 3/4"$ (20mm)
C	Horizontal expansion joint $1/16"$ (1mm)
D	Vertical expansion joint $5/6"$ (8mm)
E	Panel thickness $5/16"$ (8mm)

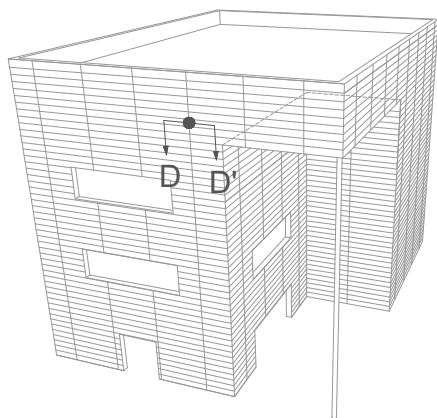

Measurements in inches are approximated. Real measurements in mm.

Scale 1:2

Measures: inch

**PARKLEX PRODEMA**  
www.parklexprodema.com

PRODUCT	SYSTEM	DRAWN BY	DATE
NATURSIDING	FAÇADE SIDING (METALLIC FRAME) HORIZONTAL LAYOUT	Joseba Salbide	01/2022
PLAN#	TITLE	APPROVED BY	PAGE
NS1-01H-B-D	DETAIL D-D' // VERTICAL JOINT	Maialen Irastorza	5 / 22