
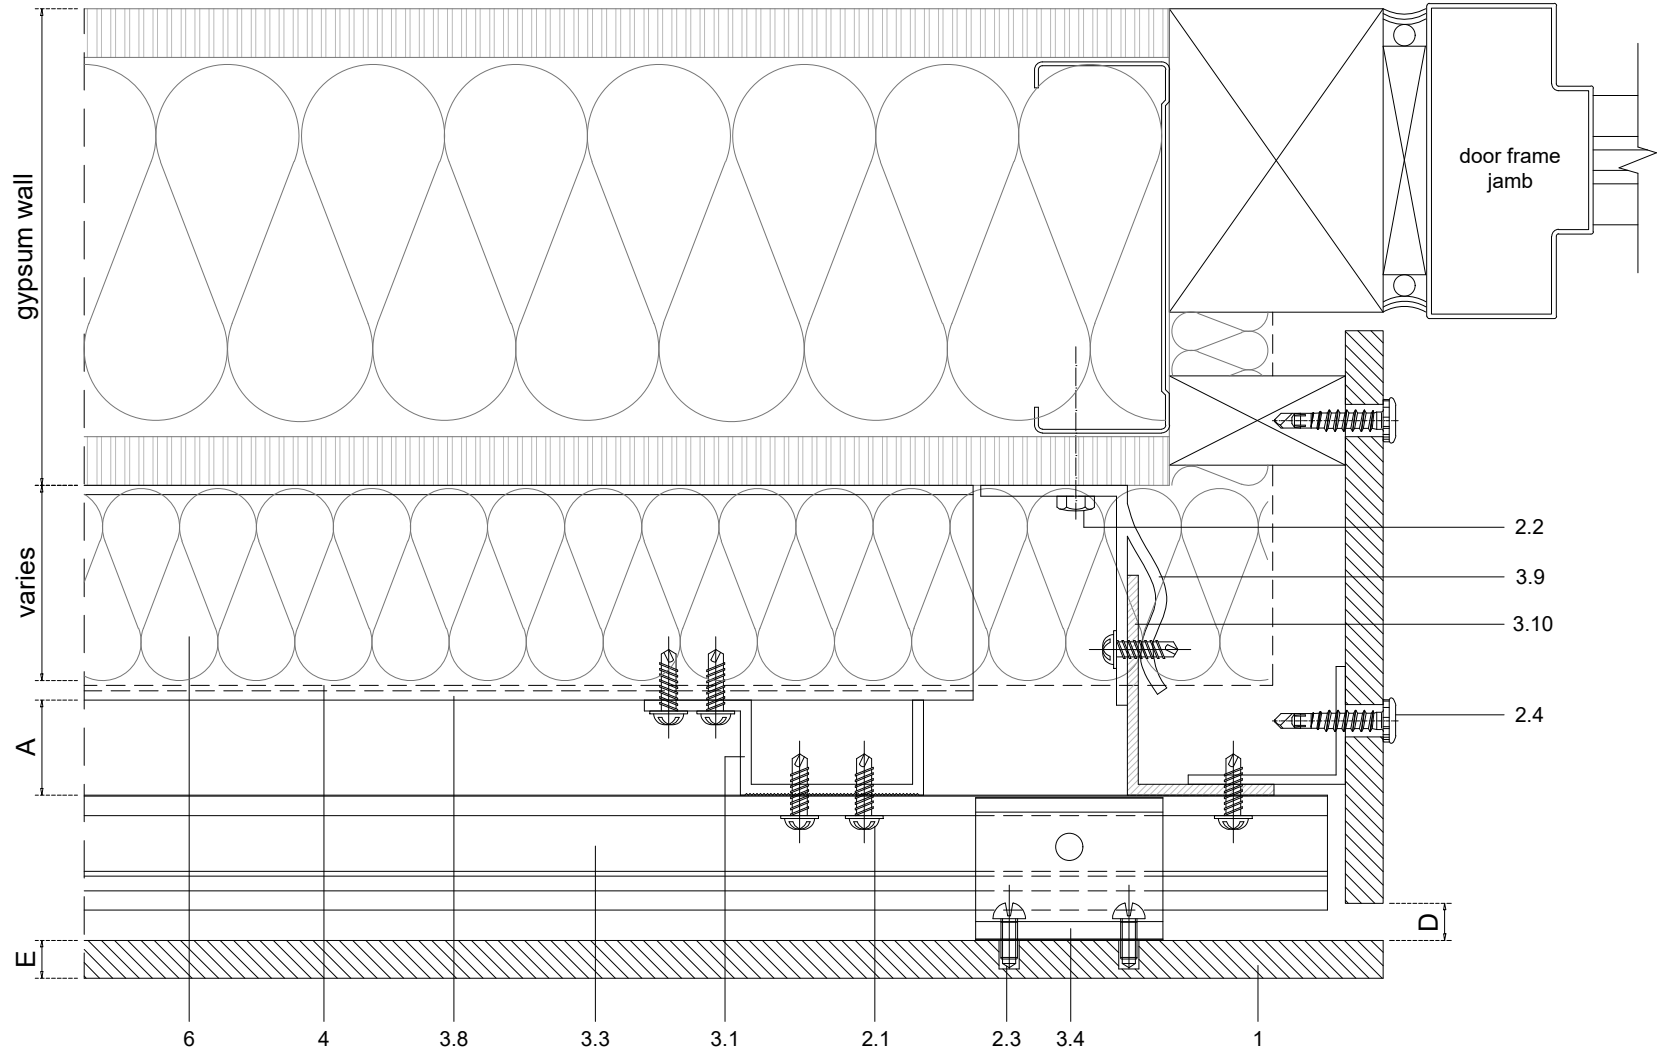


1	NATURCLAD
2	Screws
2.1	Channel fastener - by others
2.2	Wall fixing screw - by others
2.3	Fixing bracket fastener - by others
2.4	Panel fastener metal
3	Profiles
3.1	Aluminum J profile
3.2	Aluminum HAT profile
3.3	Horizontal carrier rail
3.4	Panel fixing bracket
3.5	Jamb profile - by others
3.6	Sill profile - by others
3.7	Coronation profile - by others
3.8	Z-girt - by others
3.9	Fixing bracket 2
3.10	Aluminium L profile
4	Water resistant barrier - by others
5	Vent. screen - by others
6	Thermal insulation - by others

A	Required min. air chamber $\geq 3/4"$ (20mm)
B	Circulation of air $\geq 3/4"$ (20mm)
D	Expansion joint $1/4" - 3/8"$ (6-10mm)
E	Panel thickness $3/8" - 1/2"$ (10-12mm)

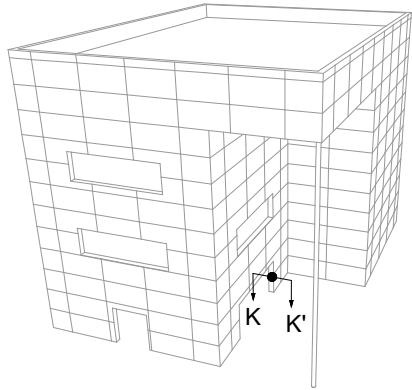

Measurements in inches are approximated. Real measurements in mm.

Scale 1:2

Measures: inch

PARKLEX PRODEMA
www.parklexprodema.com

PRODUCT	NATURCLAD	SYSTEM	HIDDEN FIXING WITH BRACKET HANGING SYSTEM ON ALUMINIUM WITH INSULATION	DRAWN BY	Joseba Salbide	DATE	01/2022
PLAN#	NC1-03-B-K2	TITLE	DETAIL K-K' // DOOR JAMB 2	APPROVED BY	Maialen Irastorza	PAGE	14 / 16