
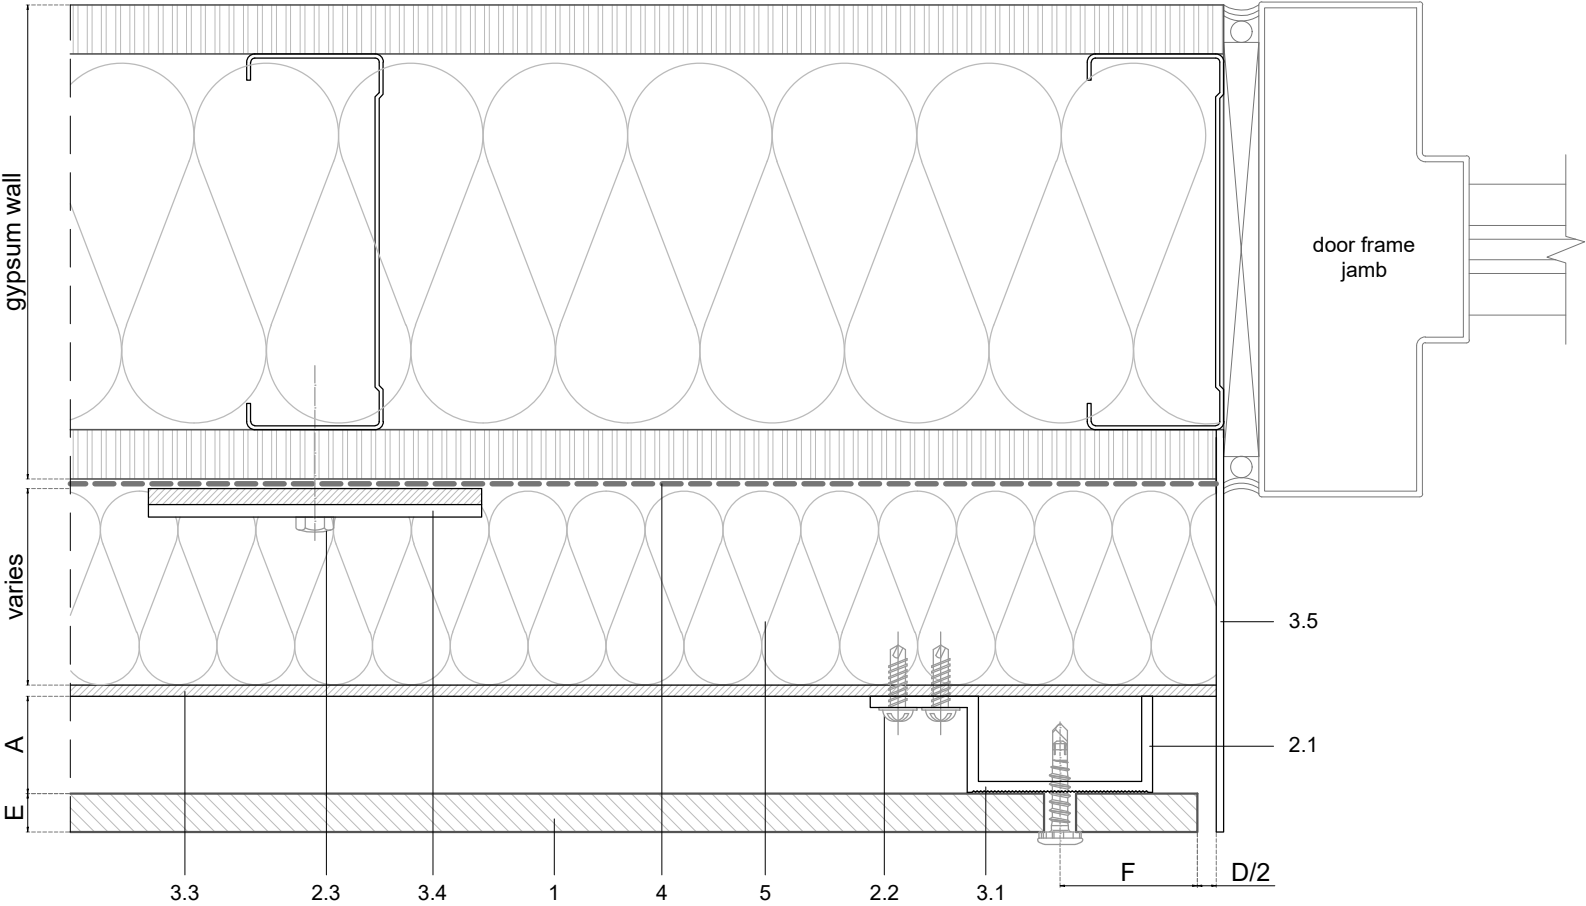


1	GRCLAD
2	Screws
2.1	Panel fastener metal
2.2	Channel fastener - by others
2.3	Wall fixing screw - by others
3	Profiles
3.1	Aluminum J profile
3.2	Aluminum HAT profile
3.3	Aluminum L profile
3.4	Alum. wall bracket + Insulator pad
3.5	Jamb profile - by others
3.6	Sill profile - by others
3.7	Coronation profile - by others
4	Water resistant barrier - by others
5	Thermal insulation - by others
6	Vent. screen - by others

A	Required min. air chamber ≥ 3/4" (20mm)
B	Circulation of air ≥ 3/4" (20mm)
D	Expansion joint 1/4" - 3/8" (6-10mm)
E	Panel thickness ≥ 1/4" (6.4mm)
F	Distance from the screws to the panel edges 3/4" - 1 1/2" (20-40mm)

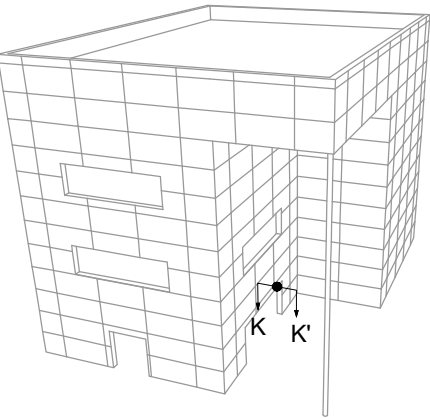

Measurements in inches are approximated. Real measurements in mm.

Scale 1:2

Measures: inch

PARKLEX PRODEMA www.parklexprodema.com	PRODUCT	SYSTEM	DRAWN BY	DATE
	GRCLAD	EXPOSED SCREW FIXING ON ALUMINIUM NFPA 285	Mikel Maritxalar	02/2024
	PLAN#	TITLE	APPROVED BY	PAGE
	GRC1-01-C-K	DETAIL K-K' // DOOR JAMB	Maialen Irastorza	18 / 21